


15-7629

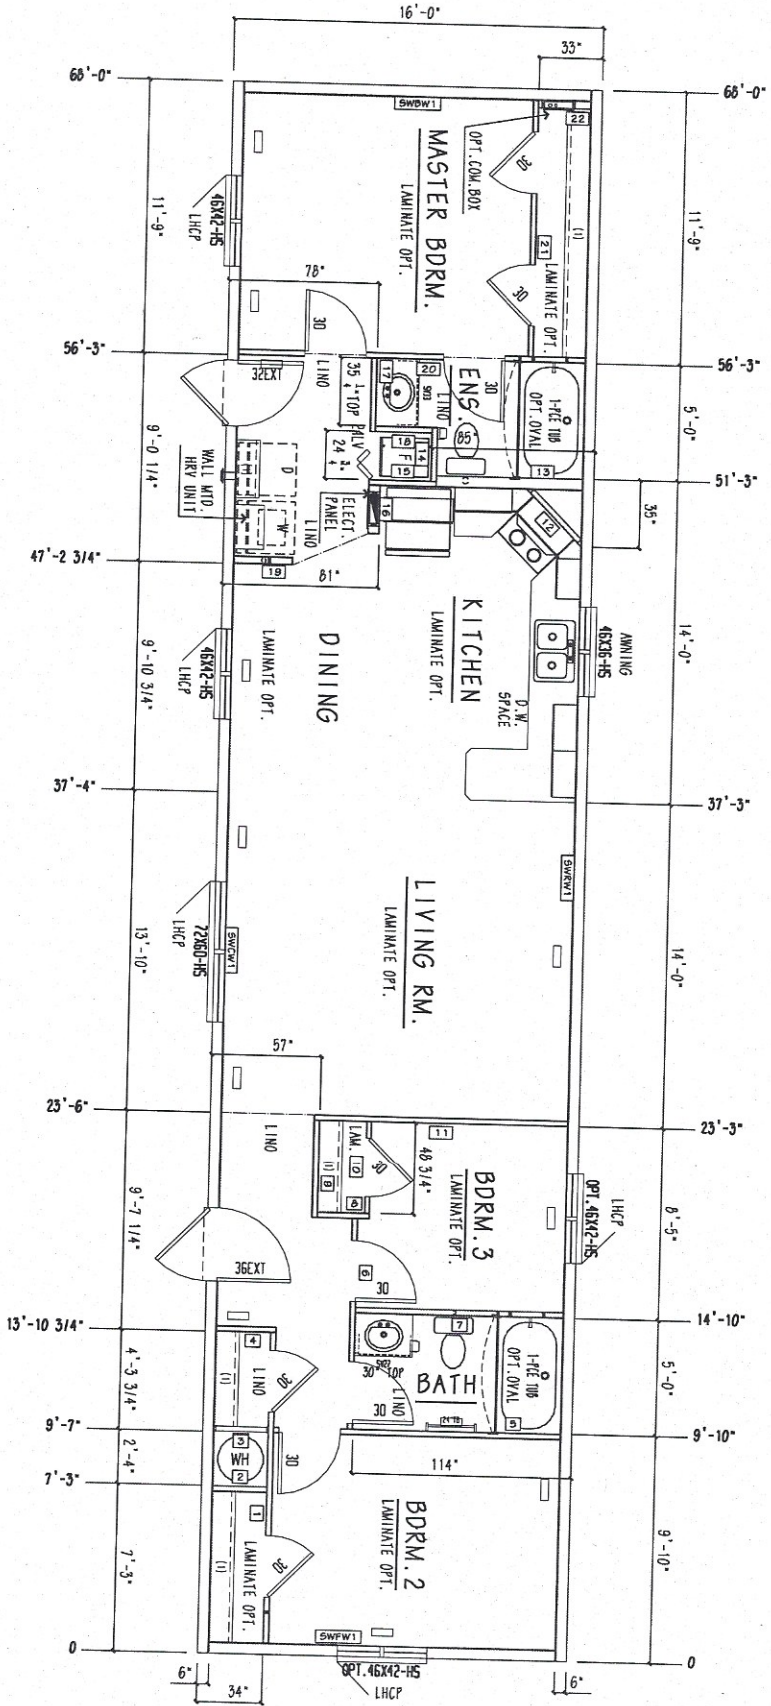

REVISIONS:

REV.	DESCRIPTION

www.triplemhousing.com

**Triple M Housing**  
Custom Crafted for Life!

PROJECT	MRD1668-301-15SP
TITLE	FLOOR PLAN (STD)
DATE	2015-03-18
DRAWN	L.S.
CHECKED	L.S.
SCALE	1/4" = 1'-0"
SHEET	15
PROJECT NO.	TM-3900-15

TRUSS FLOOR MODEL